


These designs and plans are copyright and are not to be used or reproduced, wholly or in part without the written permission of the author. Verify all dimensions on site. Do not scale from drawing. Refer any discrepancies to Architect.

Forest

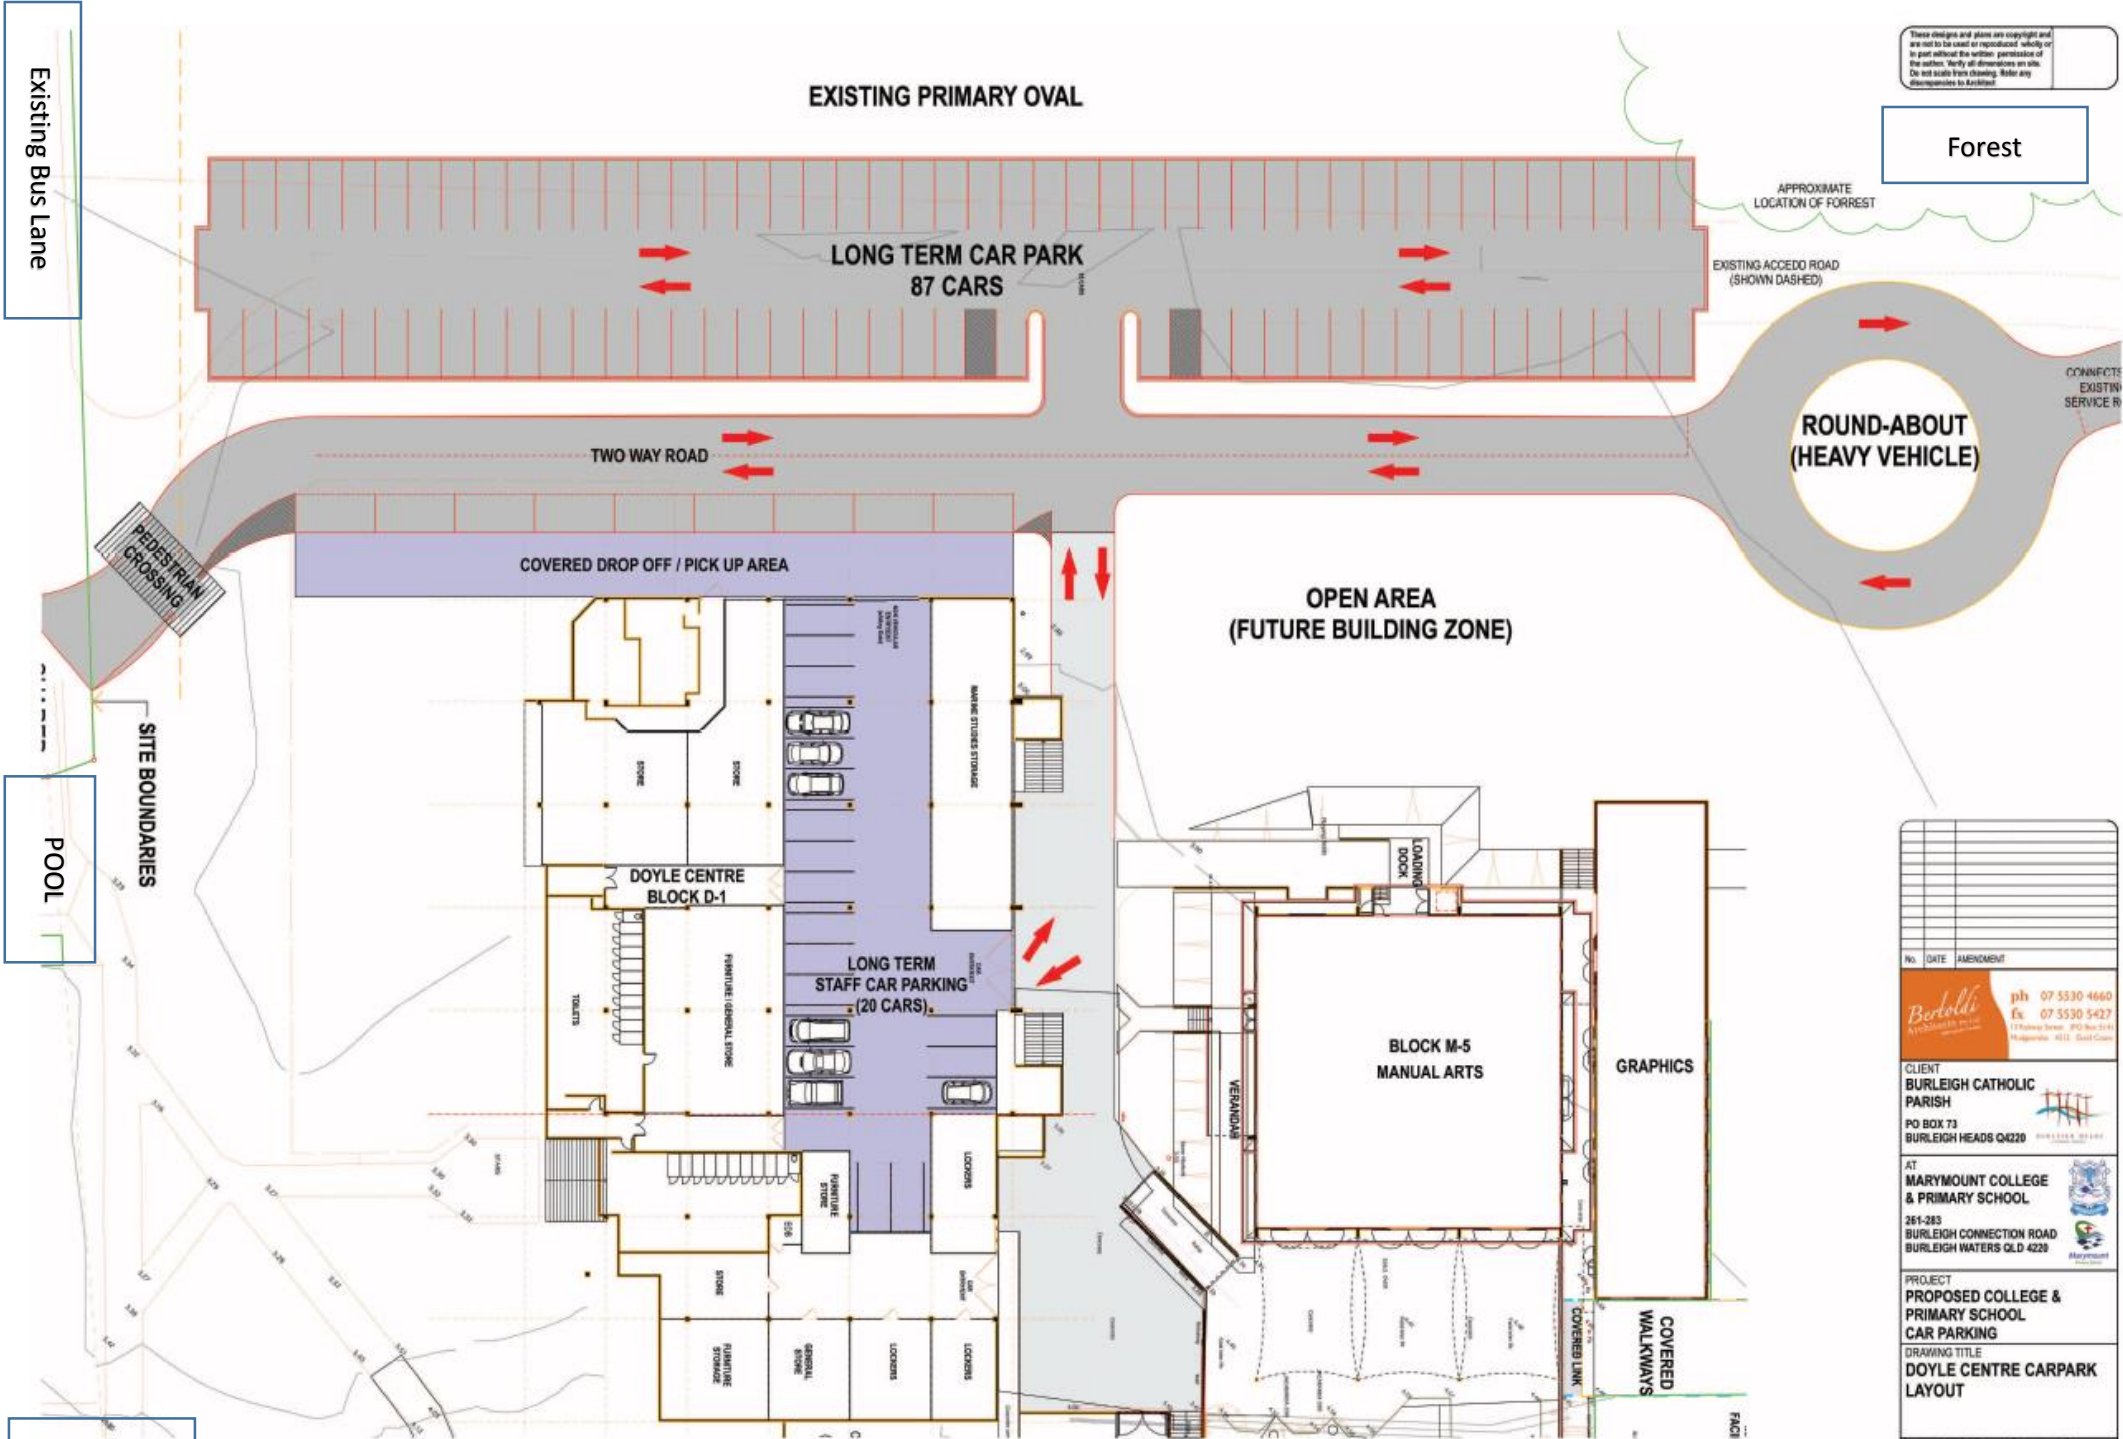

POOL

PRI ADMIN

No.	DATE	AMENDMENT
ph 07 5530 4660 fx 07 5530 5427		17 Manning Street, PO Box 5147 Morningside, QLD 4013
CLIENT BURLEIGH CATHOLIC PARISH PO BOX 73 BURLEIGH HEADS QLD 4220		
AT MARYMOUNT COLLEGE & PRIMARY SCHOOL 261-283 BURLEIGH CONNECTION ROAD BURLEIGH WATERS QLD 4220		
PROJECT PROPOSED COLLEGE & PRIMARY SCHOOL CAR PARKING		
DRAWING TITLE DOYLE CENTRE CARPARK LAYOUT		
SCALE:	1:400 @ A3 DRAWING	DATE: 14/06/2018
PROJECT NO:	16.613	DATE: 14/06/2018
DRAWING NUMBER:	SK-02	DATE: 14/06/2018