

Prepared for: Client
Date: September 11, 2020

Planning Report

Marymount College & Marymount Catholic Primary School



Existing Site Diagram

🕒 1:4000



Masterplan Diagram

1:4000

Building Massing


- 1 Storey Building
- 3 Storey Building
- Outdoor Covered Area

Legend

- 1 Proposed Primary School Entrance
- 2 Proposed Primary School Admin
- 3 Proposed Primary School Library
- 4 Proposed Teaching Spaces
- 5 Proposed Secondary College Entrance
- 6 Proposed Secondary College Admin
- 7 Proposed Amenities
- 8 Proposed Drop Off
- 9 Proposed Slip Lane
- 10 Proposed Secondary College Loading
- 11 Childcare Refurbishment - Internal only



Existing Site Diagram

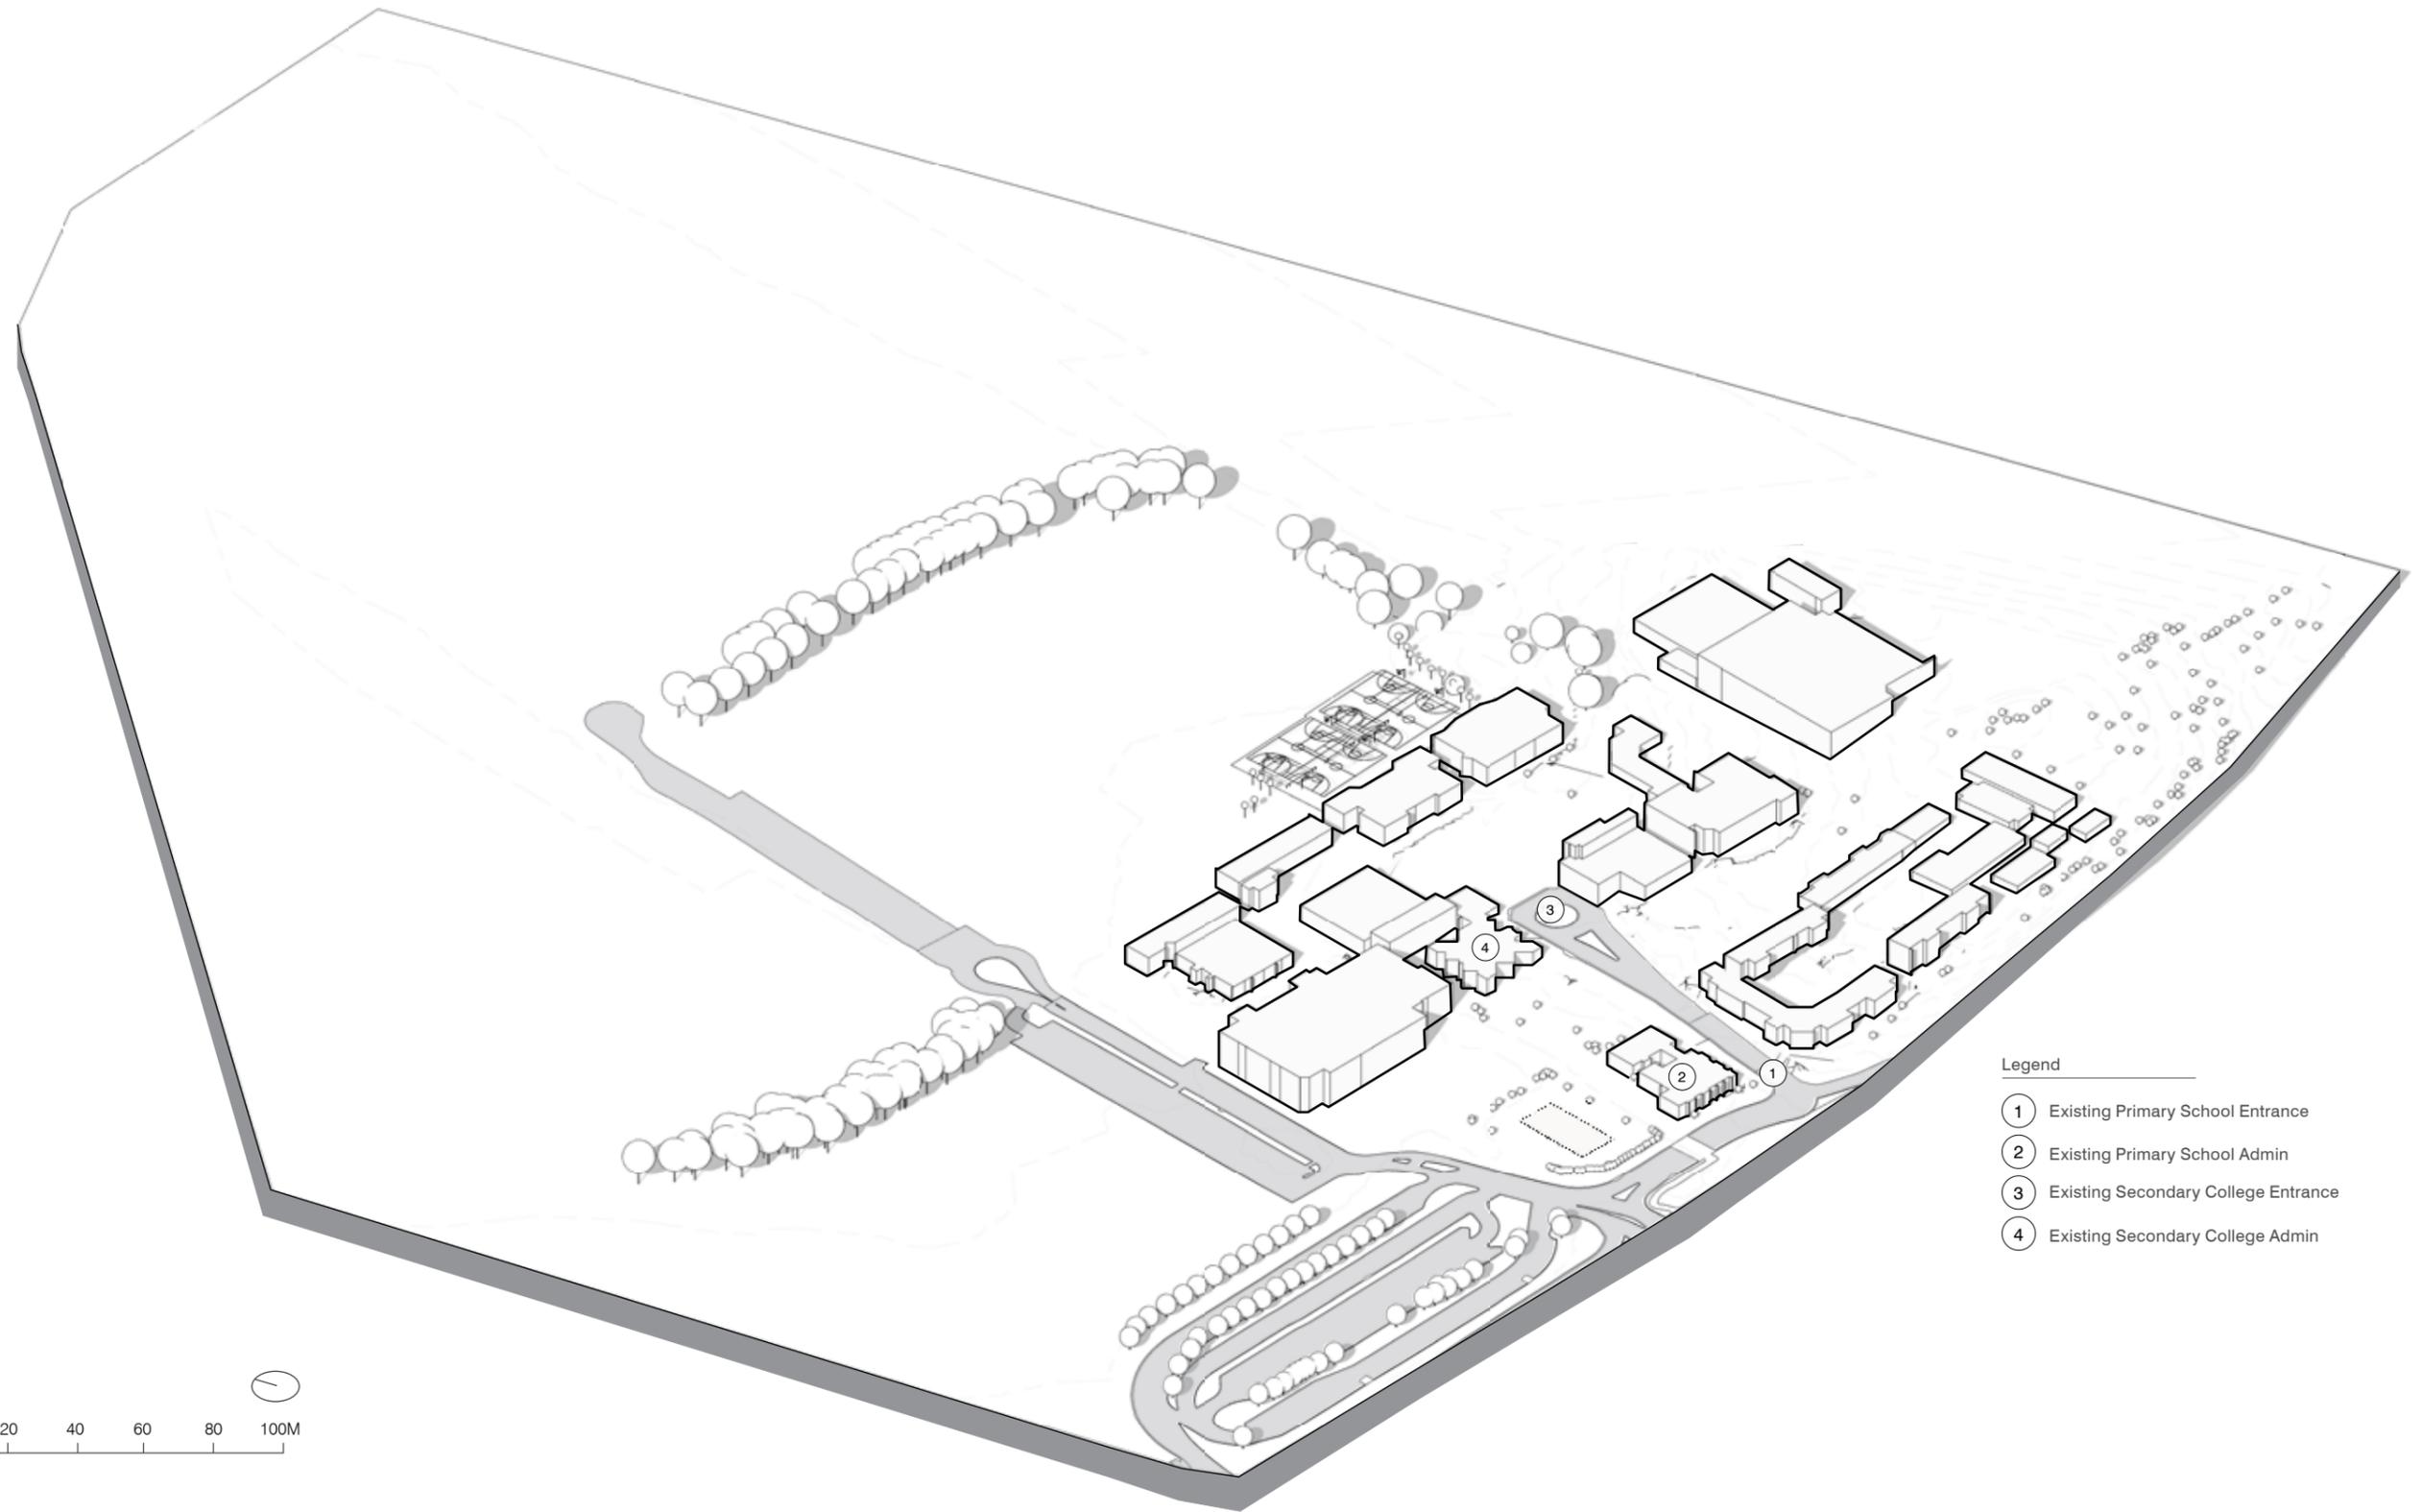


Legend

- ① Existing Primary School Entrance
- ② Existing Primary School Admin
- ③ Existing Secondary College Entrance
- ④ Existing Secondary College Admin

1:2000

0 20 40 60 80 100M

Proposed Site Diagram

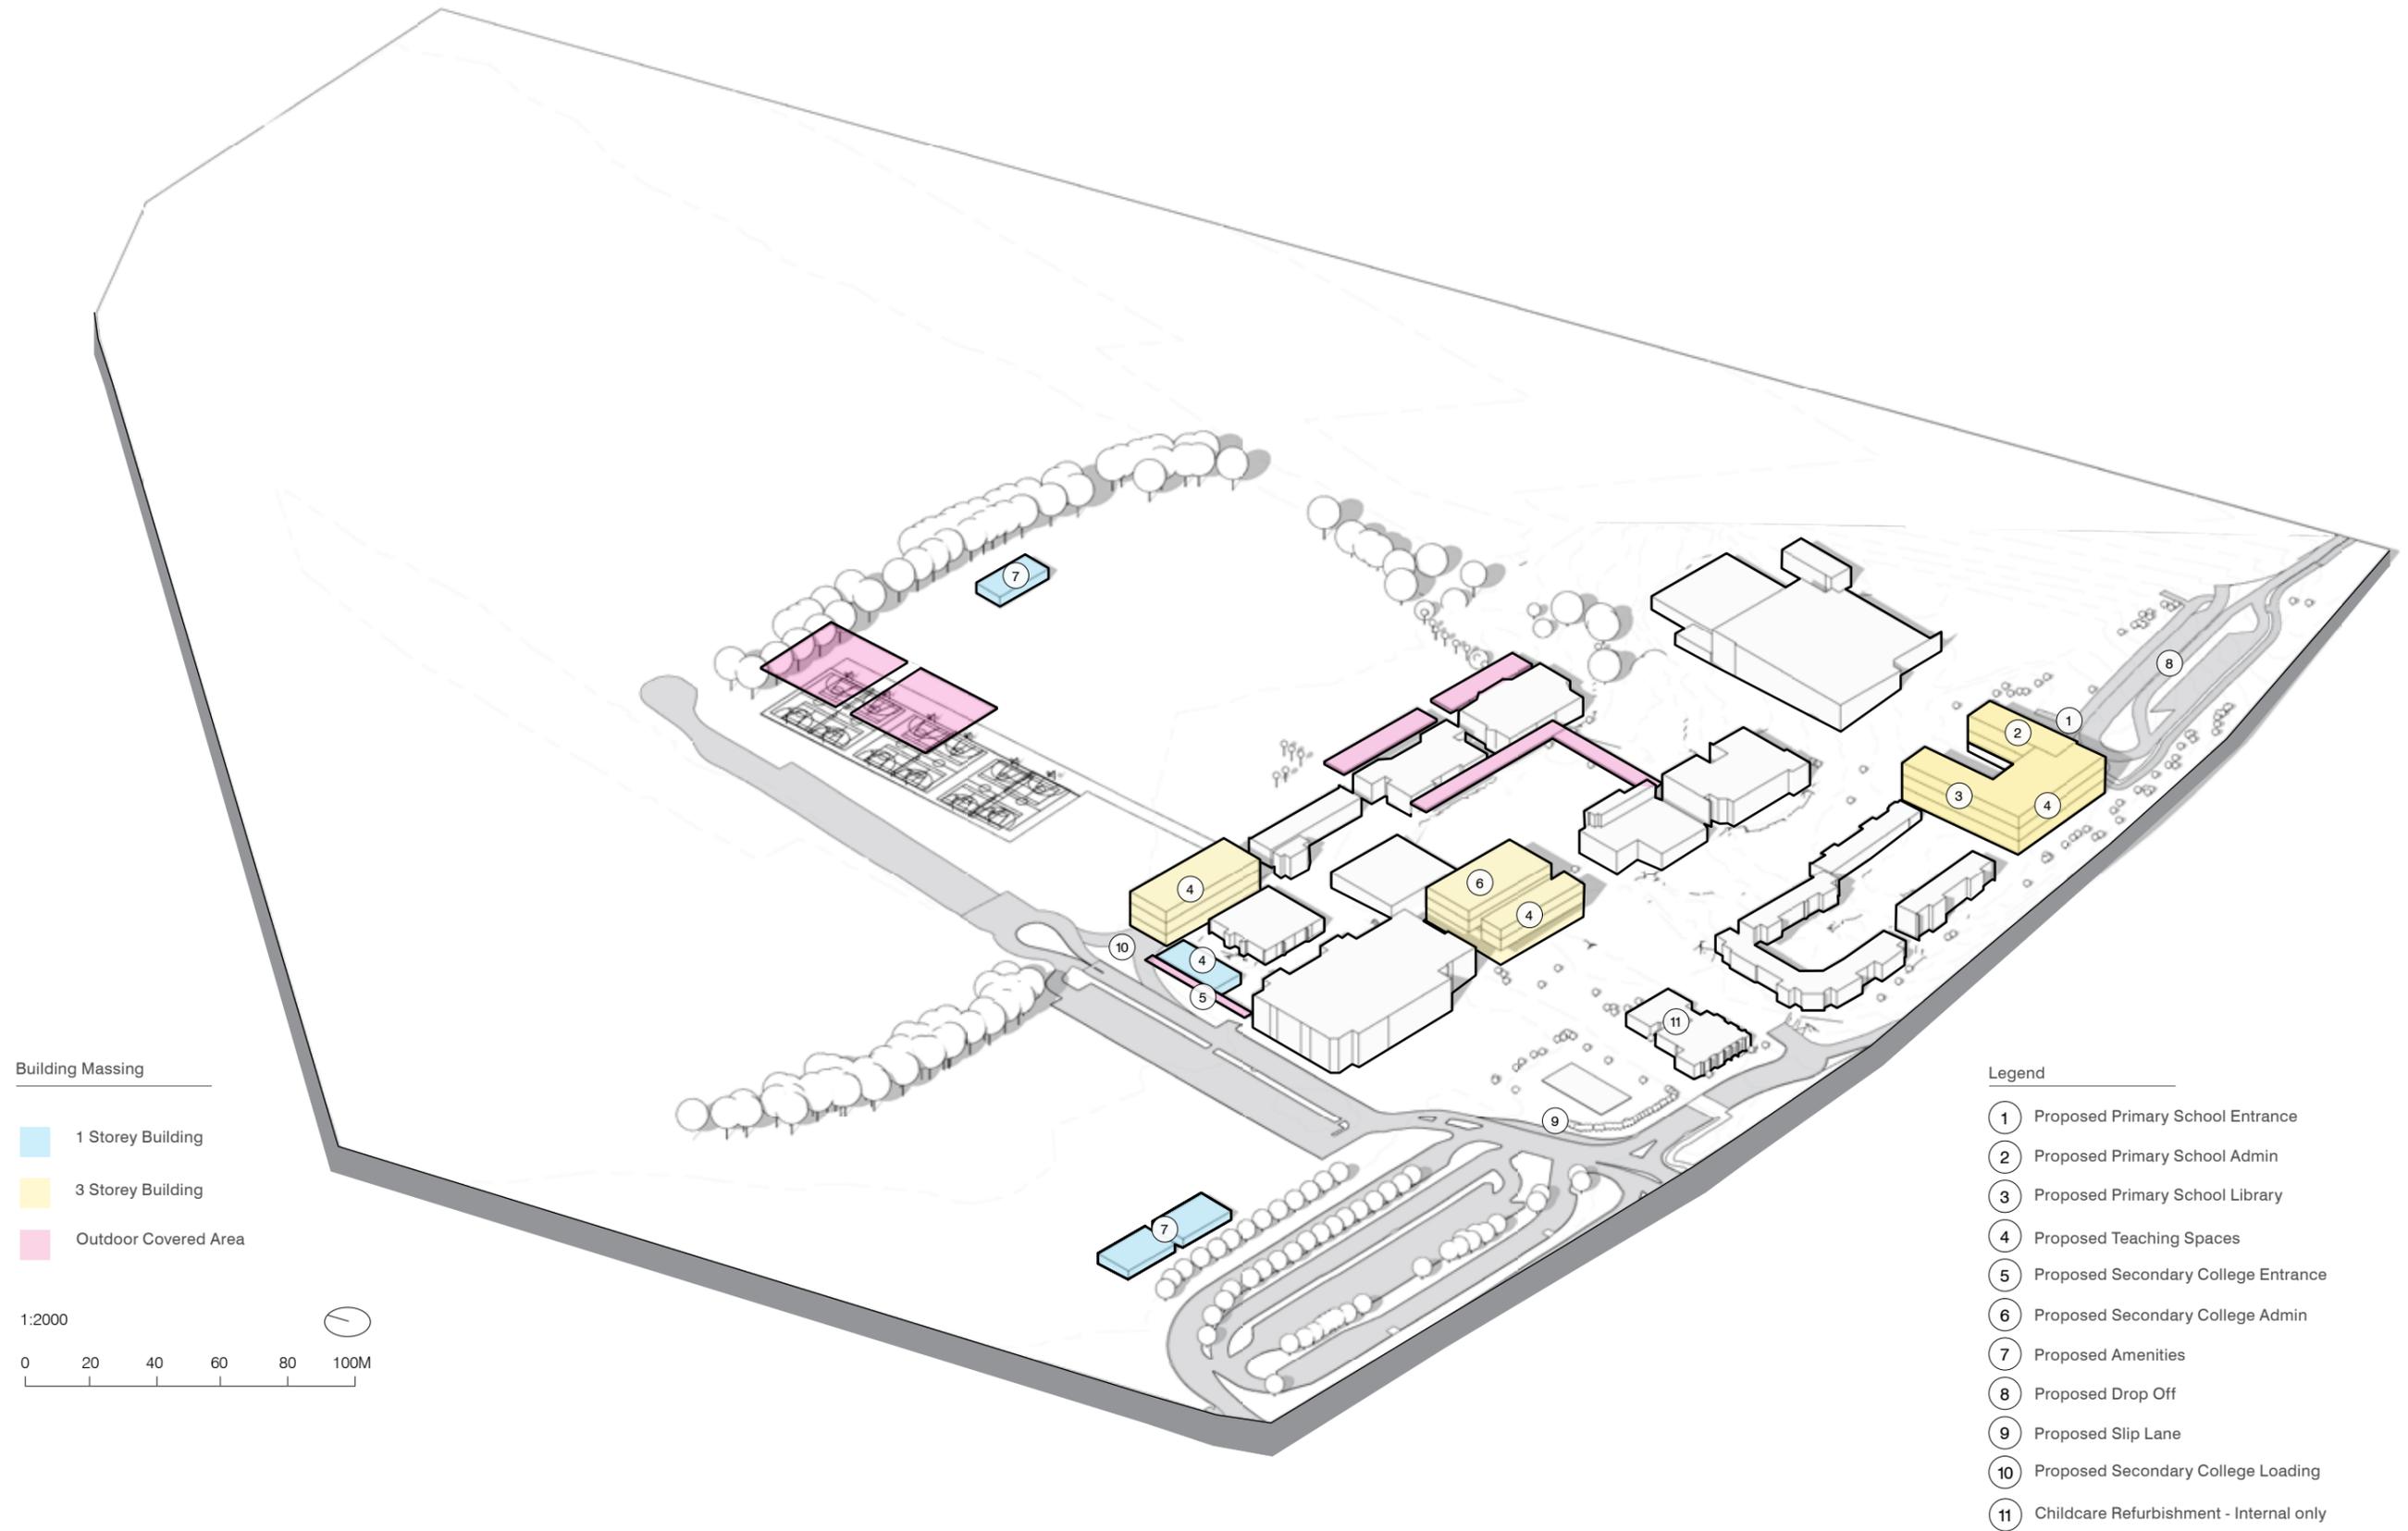

architectus™